

## **REQUEST FOR QUOTATION**

**Project Management Consultant (Facility, Equipment & Soft Components) for  
Assam Health System Strengthening Project (Supported by Japan International  
Cooperation Agency)**

BY

**RITES LTD-MUKESH & ASSOCIATES-JV**  
(PMC-AHSSP)

**OFFICE ADDRESS**

NAYANTARA COMPLEX (4<sup>TH</sup> FLOOR)  
SIXMILE, Dist.: KAMRUP(METRO), ASSAM, India.  
Cell: +91-7795880759 / 8220214066 / 9957102147  
E-mail: [pmcahss@gmail.com](mailto:pmcahss@gmail.com)

**INVITES QUOTATIONS TO CARRY OUT TOPOGRAPHICAL SURVEY  
FOR THE PROPOSED CONSTRUCTION OF SUPERSPECIALITY  
HOSPITAL AT BARPETA, TEZPUR, LAKHIMPUR and CONSTRUCTION  
OF CIVIL HOSPITAL AT UDALGURI AND HOJAI.**

ISSUE DATE-11/08/2023

**Table A: Important Dates**

Sr.No.	Event	Date and time
1	Date of issue of RFQ	<b>11.08.2023 – 11.00AM(IST)</b>
2	Last date for submission of Quotation along with Qualification Documents <b>(Physical Submission)</b>	<b>20.08.2023 – 3.00PM(IST)</b>
3	Bid Opening & Venue	<b>Opening Date &amp; Time: 20.08.2023 – 3.30PM (IST)</b> <b>Venue: NAYANTARA COMPLEX (4<sup>TH</sup> FLOOR)</b> SIXMILE, Dist.: KAMRUP (METRO), ASSAM, India.
4	Validity	Offers shall be valid for a period of Thirty (90) days from last date of bid submission.

*Note: The above mentioned dates are subject to amendment, in which case the amendments shall be uploaded in the <https://ahidms.assam.gov.in>*

**IMPORTANT NOTE:**

No Quotation shall be accepted in any case after the Last date of submission, irrespective of delay due to postal services or any other reasons and PMC does not assume any responsibility for late receipt of the Tender.

1. All interested parties are requested to understand this RFQ in detail in order to comply with PMC's requirements including but not limited to the deadlines, selection criteria, selection methodology, scope of work, and minimum technical standards. They shall strictly abide by ALL terms prescribed in this Tender and provide accurate information to the best of their knowledge without misleading the PMC to be considered for participation in this Project.
2. **QUOTATION along with Qualification Document and all the pages Signed and sealed RFQ Document** to be submitted mandatorily in Original at the address mentioned below.
3. All the envelopes shall be addressed to: **BITES LTD-MUKESH& ASSOCIATES - JV NAYANTARA COMPLEX (4<sup>TH</sup> FLOOR) SIXMILE,Dist.: KAMRUP(METRO), Assam,India**

**Authority:**

**The Team Leader, PMC-AHSSP, BITES Ltd. in JV with Mukesh & Associates**

### **INSTRUCTION TO BIDDERS (ITB)**

- 1) Bidders need to ensure that in the event the work is awarded to it, and during execution of the work, it shall not seek to alter any agreed contractual terms, conditions and specifications.
- 2) The specification provided with this RFQ (Request For Quotation) outlines the functional requirement.
- 3) The PMC reserves the right, to accept or reject any QUOTATION and to annul the process and reject all QUOTATION at any time prior to award of the Contract, without assigning any reason thereof and without thereby incurring any liability to the affected Bidder(s).
- 4) The entire site for the work shall be made available along with work order
- 5) All rates shall be quoted in the proper form and understanding.
- 6) The PMC does not bind itself to accept the lowest Bid and reserves to itself the right to accept the whole or any part of the Quotation and the Bidder shall be bound to perform the same at the rate quoted in this Tender.

#### **Pre-Qualifying Requirements (PQRs)/ Eligibility Conditions:**

##### **Technical Criteria:**

- a) The Bidder should be in business for at least last 7 years from the last date of submission of the Quotations. Submit Registration Certificate as supporting document along with Quotation.
- b) The Bidder should have completed at least 5 similar Topographical Survey works with average site area of minimum 14,000 Sq.m. each for government agencies/PSU in last 3 years from the last date of submission of the Quotations. Submit Completion Certificate as supporting document along with Quotation.
- c) The Bidder should own the following equipment/facility:
  - (i) Total Station- Three (3) Nos(minimum).

##### **Note:**

- Submit ownership proof / Valid Rental agreement for above equipments as supporting document.

##### **Financial Criteria:**

- a) The average annual turnover of the Bidder in the preceding three (3) financial years as on the last date of submission of quotation should not be less than Rs. 7.00 Lakhs.
- b) Net worth should be at least 10% of average turnover of previous 3 years
- c) Bidder shall submit documentary evidence like IT Returns/account statement/annual reports duly certified by qualified CA/CMA or annual reports for FYs 2019-2020, 2020-21,2021-22 certified by qualified CA/CMA.

- d) Notwithstanding anything stated above, the PMC reserves the right to assess the capabilities and capacity of the Bidder to perform the contract, should be circumstances warrant such assessment in the overall interest of the PMC.

**Other Criteria for Qualification:**

- i. The QUOTATION of only those Bidders will be considered who will produce documentary proofs self-attested to meet the following requirements:
- ii. The Bidders should have GST registration, PAN No. etc.
- iii. The agency should have valid licenses under The **Contract Labour (Regulation & Abolition) Act, 1970** & The **Contract Labour (P & R) (ASSAM) Rules 1972** and amendment from time to time or should give an undertaking that he will get himself registered within one week if work is awarded to him and if applicable as per prevailing labour laws.
- iv. The experience list shall include only works executed by Bidder himself as a turnkey contractor which shall include entire work of Topo-survey and detailed reports.
- v. The Bidder shall ensure that all the information, facts & figures, data provided in the bid are accurate and correct. PMC reserves the right to confirm / verify any data or information through their own sources.
- vi. The Bidder shall furnish documentary evidence by way of copies of Contract / Purchase Order or any other equivalent document, Audited Balance Sheet and Profit & Loss Account etc., along with the Bid to establish experience / track record and financial capabilities meeting Bid Evaluation Criteria.
- vii. PMC also reserves right to reject or disqualify any bidder at any stage considering its overall performance in past project (s) executed for AHIDMS/PMC based on reasonable grounds/ reasons for such rejection/disqualification. PMC shall be under no obligation to inform the affected Applicants of the rejection and / or ground for rejection.

The Bidder should meet all the above eligibility criteria as on the bid due date. The quotation of only those bidders, who meet the all the above Eligibility Criteria, will be considered for further evaluation.

**Local Conditions:**

- 1) The Bidder is advised to visit and examine the site conditions, location, surroundings, climate, availability of local labour, local working conditions, accommodation, availability of power, water and other utilities for performance of work, access to site, communication, transport, right of way, handling and storage of materials, weather data, applicable laws and regulations, and obtain for itself on its own

responsibility all information that may be necessary for preparing the Bid and entering into the Contract. The costs of visiting the Site shall be at Bidder's own expense.

- 2) The Bidder and any of its personnel or agents shall be granted permission by the AHIDMS/PMC to enter upon its premises and lands for the purpose of such inspection, but only upon the express condition that the Bidder, its personnel or agents, shall release and indemnify the AHIDMS/PMC and its personnel and agents from and against all liability in respect thereof and shall be responsible for personal injury (whether fatal or otherwise), loss of or damage to property and any other loss, damage, costs and expenses however caused, which, but for the exercise of such permission would not have arisen.
- 3) Failure to visit the Site shall in no way relieve the successful Bidder from furnishing any material or performing any work in accordance with the RFQ document.
- 4) In no case the date of Time for Completion of the project shall be extended, due to the failure of the Bidder to visit the site and it shall be in line with the timeline of PMC
- 5) The Bidder must conduct its own inspection of the proposed project site, access to the Project Site and surroundings at its own cost in order to make a proper estimate of the works to be performed under consideration of site-specific constraints.
- 6) It shall be deemed that by submitting a quotation, the Bidder has:
  - a) made a complete and careful examination of the all the 5 (Five) Site location
  - b) received all relevant information requested from the PMC;
- 7) The PMC shall not be liable for any omission, mistake or error on the part of the Bidder in respect of any of the above or on account of any matter or thing arising out of or concerning or relating to the RFP document or the Bidding Process, including any error or mistake therein or in any information or data given by the Company.

**Right to Accept or Reject any or all QUOTATION:**

- 1) Notwithstanding anything contained in this Tender, the PMC reserves the right to accept or reject any quotation and to annul the bidding process and reject all quotation at any time without any liability or any obligation for such acceptance, rejection or annulment, and without assigning any reasons thereof.
- 2) Such misrepresentation/ improper response shall lead to the disqualification of the Bidder. If such disqualification / rejection occurs after the Quotations have been opened and the Successful Bidder gets disqualified / rejected, then the PMC reserves the right to:
  - a. select the next Bidder with the Lowest Quoted Value as the Successful Bidder; <or>
  - b. Take any such measure as may be deemed fit in the sole discretion of the PMC, including annulment of the bidding process.
- 3) In case it is found during the evaluation or at any time before issuance of Work order or after its execution and during the period of subsistence thereof, that one or more of

the pre-qualification conditions have not been met by the Bidder or the Bidder has made material misrepresentation or has given any materially incorrect or false information, the Bidder shall be disqualified forthwith, if not yet appointed as the Contractor either by issue of the LOA or Work Order, and if the Successful Bidder has already been issued the LOA or Work Order, as the case may be, the same shall, notwithstanding anything to the contrary contained therein or in this Tender, be liable to be terminated, by a communication in writing by the PMC to the Contractor, without the PMC being liable in any manner whatsoever to the Bidder or Contractor, as the case may be. In such an event, the PMC shall forfeit and appropriate the bank guarantees without prejudice to any other right or remedy that may be available to the PMC.

- 4) The PMC reserves the right to verify all statements, information and documents submitted by the Bidder in response to the RFQ. Failure of the PMC to undertake such verification shall not relieve the Bidder of its obligations or liabilities hereunder nor will it affect any rights of the PMC there under.

**SCOPE OF WORK FOR TOPOGRAPHICAL SURVEY WORK**

The Entire scope of Topographical Survey has to be carried out for the following site locations to the extend of the area given below:

<b>Sl.No.</b>	<b>Site Locations</b>	<b>Actual Site boundary Area</b>	<b>Extended Site Boundary Area (Topo Survey to be Carried out for this Area)</b>
1	Fakhruddin Ali Ahmed Medical College and Hospital, Barpeta	6699.01 Sq.m	33471.98 Sq.m
2	Tezpur Medical College and Hospital, Tezpur	6210.90 Sq.m	31746.95 Sq.m
3	Lakhimpur Medical College and Hospital, Lakhimpur	6817.87 Sq.m	37150.16 Sq.m
4	Udalguri Civil Hospital, Udalguri	6884.16 Sq.m	37831.41 Sq.m
5	Hojai Civil Hospital, Hojai	30978.51 Sq.m	78256.23 Sq.m

**Note:**

***(i) The Topographical survey has to be carried out for the Extended Site Boundary Area indicated above.***

***(ii) Existing Site Plan along with Extended Boundary marking is enclosed as Annexure-A to this RFQ.***

**Scope of Topographical survey works as mentioned below: -**

1. To establish Arbitrary Benchmarks at permanent nature using Auto levels.
2. To establish horizontal control point using Total station.
3. To carryout traverse using total station to fix traverse pair points on permanent structures. The traverse point should be intervisible.
4. Spot levels should be taken 10M apart forming grid, using total station. XYZ values should be surveyed for spot levels. Spot levels should be Ground levels. Any other levels like top level, relative levels etc. should be differentiate with color
5. Site boundary along with the existing boundary stones if any should be coordinated and plotted.
6. All electrical lines, water supply lines and other topographical details are to be surveyed with utmost accuracy.
7. Number of Trees & Name (Local name & Scientific Name) and its girth are to be surveyed and to be given in an excel sheets with photograph and coordinates.
8. Field sketches and field data in original should be submitted to the client. Hard copy as well as soft copy of the above should be submitted.

9. 3D drawings of the topographical survey details along with Site boundary and Extended Boundary to be submitted in hard and soft copies. 3D DRAWINGS ARE REQUIRED TO GENERATE COUNTOUR LINES.
10. Preparation of site plan showing all the surveyed details as above using AutoCAD software.
11. **Measurement of External Dimensions, Internal Dimensions and height of the structures (Floor to Floor) of all Existing Structures like RCC/Steel/Assam type buildings/houses etc. inside the Site Boundary to be carried out and layout plan/floor plan with details such as Doors, Windows, Ventilation, Railing, finishes etc. should be prepared and submitted to PMC in AutoCAD software.**

### 1) Terms & Conditions

- ☞ Arbitrary Bench mark should be marked on permanent structures.
- ☞ Bench mark should be surveyed using total station and its co-ordinates should be shown on the list of BMs.

### 2) Establishment of plan metric control points

- ☞ Plan metric control points shall be established at 50 meters apart using closed Total Station Traverse. Traverse should be commenced from known Co-ordinates and closed at known co-ordinates. The Accuracy of the total station Traverse is minimum of 1:10000

### 3) Detail Survey

- ☞ Foot print of all the existing structures along with its floor corners are to be surveyed.
- ☞ All boundary like compound wall, Fencing, wire fencing, hedges etc. are to be properly surveyed with relevant symbols. All boundary stones are also to be surveyed and shown.
- ☞ **Roads** – Roads and others related structure like, culvert, bridge, foot path, should be surveyed.
- ☞ **Drains:** Drains and related features like invert levels of drain shall be surveyed. Depths of adjoining canal ditch or channels etc. are required.
- ☞ **Water Lines:** Water lines like pipe line, OHTS, well, Fire Hydrant etc. are to be surveyed.
- ☞ All Electric pole, EB Stations, Telephone Lines, OFC collection, wireless mast, Lamp post etc. are required to be surveyed
- ☞ **Building:** All Building residential, commercial, Public etc. should be surveyed.



**12. Measurement of External Dimensions, Internal Dimensions and height of the structures (Floor to Floor) of all Existing Structures like RCC/Steel/Assam type buildings/houses etc. inside the Site Boundary to be carried out and layout plan/floor plan with details such as Doors, Windows, Ventilation, Railing, finishes etc. should be prepared and submitted to PMC in AutoCAD software.**

**Following details are to be surveyed and recorded in case of a Existing building structure**

- ☞ Size of building (i.e.) length from each corner to corner.
- ☞ Type of roofing
- ☞ Size of each rooms internal dimensions with Joinery, like windows, door sizes shall be measured
- ☞ Usage
- ☞ Height of the building, existing foundation type, depth, sizes by digging inspection pit near to the foundation shall be provided in an excel sheet.
- ☞ All the religious structures if anymore to be surveyed and shown on the site plan.

**Trees:** All trees are to be surveyed for its positional accuracy. Both scientific and Local Names of the trees, Girth etc. also to be shown on the site plan and in the excel sheets with photograph of the same to be submitted.

- ☞ All others prominent feature is to the surveyed.
- ☞ The surveyors should constantly contact with the person incharge of PMC in case of any doubt.

**4) Survey Report**

- ☞ List of permanent bench mark established with description & values.
- ☞ Original leveling data.
- ☞ List of traverse point established with description and coordinates.
- ☞ Auto CAD generated site plan showing all surveyed topographic details including postings of Benchmark and contains at 0.5m interval.
- ☞ GPS Survey data's should be submitted in "RINEX" File format.

**List of deliverables**

- ☞ All measurement data and layout plan/floor Plan drawings in AutoCAD format for all the existing structures in the site boundary
- ☞ One set of soft copy of unedited Survey details
- ☞ Two sets softcopy of edited survey detail to be prepared
- ☞ Three sets of hard copy also to be submitted as per the completed survey

- ☞ All survey data and drawings are generated in 2D format AutoCAD/Auto plotter.
- ☞ Survey Report showing List of BMs, Traverse Point etc.,

**In General:**

On completion of each item of work such as fly leveling, traversing etc. The same should be got checked from the Client before the proceeding to further work. The bench mark details should be clearly indicated.

## OTHER GENERAL CONDITIONS OF CONTRACT

### i) Delay in Execution or Failure to complete the Contract

- i. Any delay in completion of the work shall attract liquidated damage/ penalty for late completion as per PMC choice.
- ii. If the Contractor fails to complete the entire work (as specified in scope of work) or fails to start the work within specified time frame after issue of Lol or fails to carry out the work as per agreed schedule or leaves the work site after partial execution of the work, PMC shall have the right to get the work done through any other agency at the risk and cost of the Contractor. Further to this, PMC may, without prejudice to the right of the Contractor to recover damages for breach of trust of the Contract, may impose penalties.
- iii. Notwithstanding anything contained in this tender document, bidders to note that Completion time of all work as per the prescribed timeline/schedule is the essence of the Contract. It is envisaged that Contractor shall plan and achieve progress of the work on or before the prescribed timeline/schedule without fail.

### ii) Termination for Default

- i. The PMC may, without prejudice to any other remedy for breach of Contract, by written notice of default sent to the Contractor, terminate the Contract in whole or in part if the Contractor fails to deliver or execute any or all of the works within the time period(s) under the Contract or any extension thereof granted by AHIDMS pursuant to the clause for Delay in Execution or Failure to Supply or, If the Contractor fails to perform any other obligations(s) under the Contract.
- ii. In the event the PMC terminates the Contract in whole or in part, pursuant to above, the PMC may procure, upon such terms and in such manner as it deems appropriate, goods similar to those undelivered, the Contractor shall be liable to the PMC for any excess costs for such similar goods. However, the Contractor shall continue the performance of the Contract to the extent not terminated.

### iii) Terms of Payment

Based on the Milestones achieved at each site the payment for respective site location shall be released as per the below schedule:

Sr. No.	Milestone for Works	Payable Amount
1	Advance Payment against (i) Acceptance of LOI and Mobilization of sufficient resources to complete the work at minimum 3 site location (ii) Submission of Advance Bank Guarantee of equivalent amount	10% of the Total Quoted lumpsum amount
2	Completion of the identified work and certification by the Engineer.	20% of the Quoted

		lumpsum rate for respective site location
3	On submission of Layout plan and floor plans of all existing structures inside the Site Boundary with External Dimensions, Internal Dimensions and height of the structures (Floor to Floor) with details such as Doors, Windows, Ventilation, Railing, finishes etc.	20% of the Quoted lumpsum rate for respective site location
4	On submission of draft report to the PMC and presentation at PMC office RITES-MUKESH JV	30% of the Quoted lumpsum rate for respective site location
5	On acceptance of the final report by the PMC	20% of the Quoted lumpsum rate for respective site location

**(iii) Payments Procedure**

Subject to any deduction which the PMC may be authorized to make under this Contract, and or to any additions or deductions provided for in this Contract, the Contractor shall be entitled to payment as follows

- a. All payments shall be made in Indian Rupees (INR), unless otherwise specified in the LoI/Work Order. All payment shall be made on the basis of actual measurement for the quantified items as per schedule of works.
- b. The Contractor shall submit the bill for claim in three copies with all supporting documents as per the Contract condition to PMC. After due verification and recommendation, PMC shall process verified bills for release of payment. Payments shall be released in 20 (Twenty) days by online / RTGS/ NEFT from date of submission of clear invoice.
- c. The Contractor shall submit the bill / invoice for the work executed showing separately GST and any other statutory levies in the bill / invoice.
- d. All taxes and deductions shall be applicable as per prevailing income tax and other statutory rules and provisions in force.
- e. In case Contractor fails to submit the invoice with all the required documents to process payments, PMC reserves the right to hold the payment of the Contractor against such bills.

**(iv) Arbitration**

- i. All matters, questions, disputes, differences and / or claims arising out of and / or concerning, and /or in connection with, and /or in consequence of, and /or relating to this contract which may arise between the parties in connection with the Contract or any matter arising out of or in relation thereto shall be reported time to time.
- ii. The Arbitrator may, from time to time, with the consent of the parties to the contract enlarge the time for making the award. The venue of the arbitration shall be the place from which the acceptance of offer is issued or such other place as the Arbitrator, in his discretion, may determine.
- iii. **Force Majeure.** No Party shall be liable or responsible to the other Party, nor be deemed to have defaulted under or breached this Agreement, for any failure or delay in fulfilling or performing any term of this Agreement. When and to the extent such failure or delay is caused by or results from acts beyond the impacted Party's ("Impacted Party") reasonable control. ("**Force Majeure** Event(s)" that frustrates the purpose of this Agreement: (a) acts of God; (b) flood, fire, earthquake or explosion; (c) war, invasion, hostilities (whether war is declared or not), terrorist threats or acts, riot or other civil unrest; (d) government order or law; (e) actions, embargoes or blockades in effect on or after the date of this Agreement; (f) action by any governmental authority; (g) national or regional emergency; (h) strikes, labour stoppages or slowdowns or other industrial disturbances; (i) epidemic, pandemic etc.

**vi) Court of Competent Jurisdiction:**

The high Court of GUWAHATI for the PMC shall have exclusive jurisdiction in all matters arising under the Contract.

**Time Schedule for Completion of Work:**

The complete Topo Survey along with submission of reports should be **completed within 30 days for all the 5 Site locations namely i) Barpeta, ii) Tezpur, iii) Lakhimpur, iv) Udalguri, v) Hojai** from the date of issue of work order.

**Topo-Survey should be simultaneously carried for at least minimum 3 (Three) Site locations and completed within 14 days and Reports should be submitted within 5 days from completion of the Topo Survey.**

**Quotation Format:**


The bidder should quote their lumpsum rates for each site location in the below format after understanding the complete scope of work and accepting to the all above conditions:

Sl. No.	Location of Site	Unit	Total Area of Topo-Survey	Lump Sum Rate Excluding GST (in Rs.)	Total Amount including GST (in Rs.)
1	Fakhruddin Ali Ahmed Medical College and Hospital, Barpeta	Sq.m	33471.98		
2	Tezpur Medical College and Hospital, Tezpur	Sq.m	31746.95		
3	Lakhimpur Medical College and Hospital, Lakhimpur	Sq.m	37150.16		
4	Udalguri Civil Hospital, Udalguri	Sq.m	37831.41		
5	Hojai Civil Hospital, Hojai	Sq.m	78256.23		
<b>Grand Total</b>					


**Points to be noted while quoting rates:**

1. The lump sum rate quoted for the work shall be inclusive of all taxes, duties, charges and levies as applicable but excluding GST.

## BENCH MARK PILLAR DETAILS


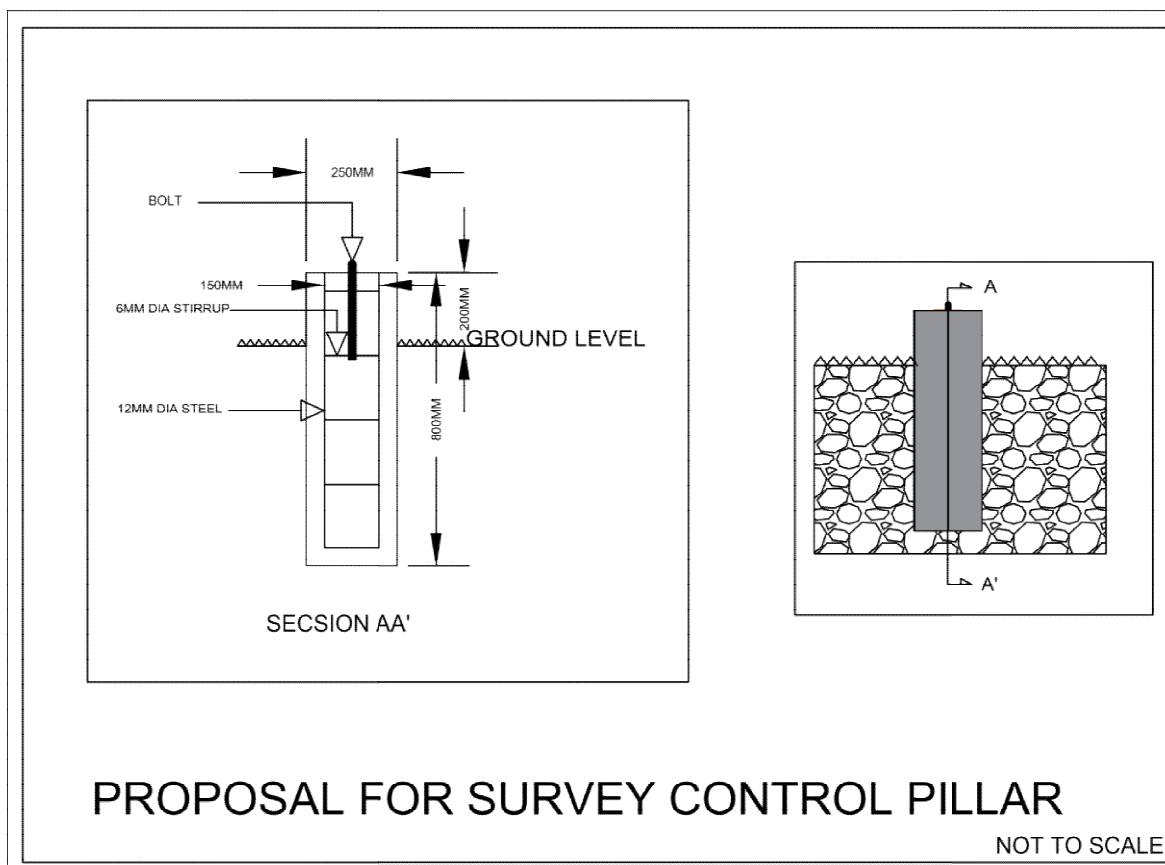




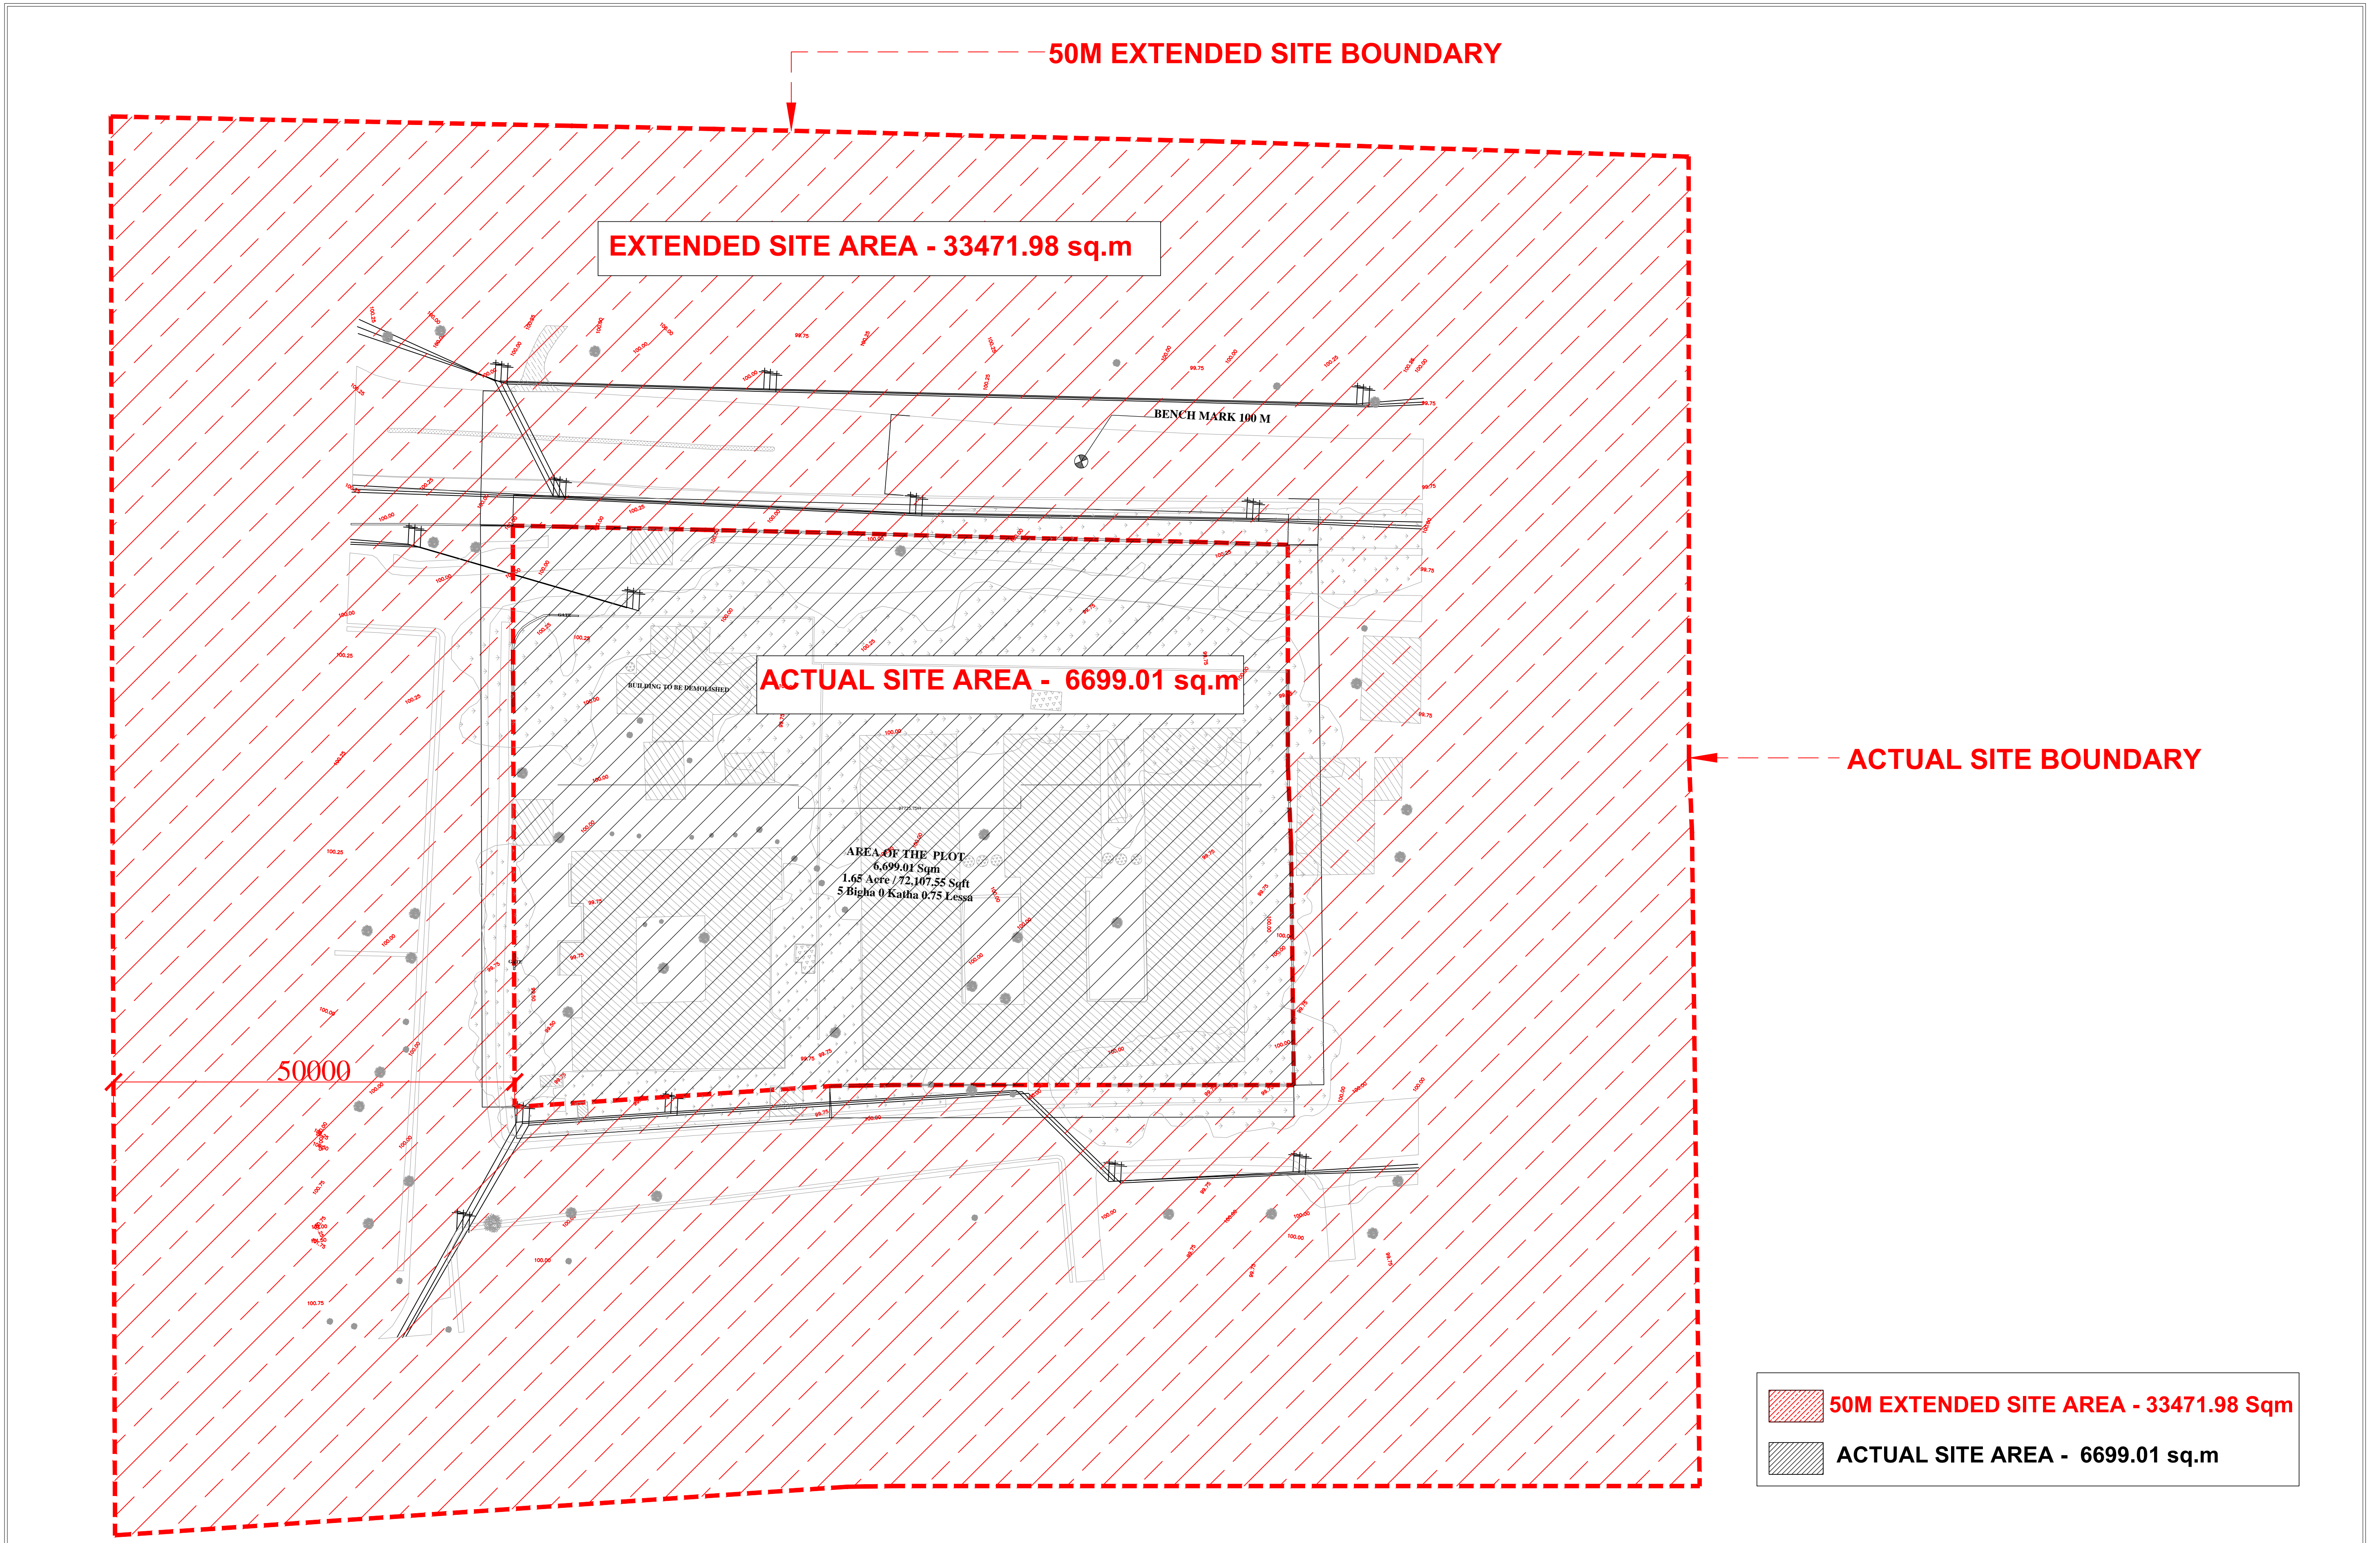

<p>SUPERSPECIALITY HOSPITAL UNDER ASSAM HEALTH SYSTEM STRENGTHENING PROJECT UNDER JICA FUNDING</p>	<p>LOCATION FAAMCH, BARPETA</p>	<p>DRAWING TITLE: ACTUAL SITE BOUNDARY WITH 50M EXTENDED SITE BOUNDARY</p>		
--	---	--	--	--



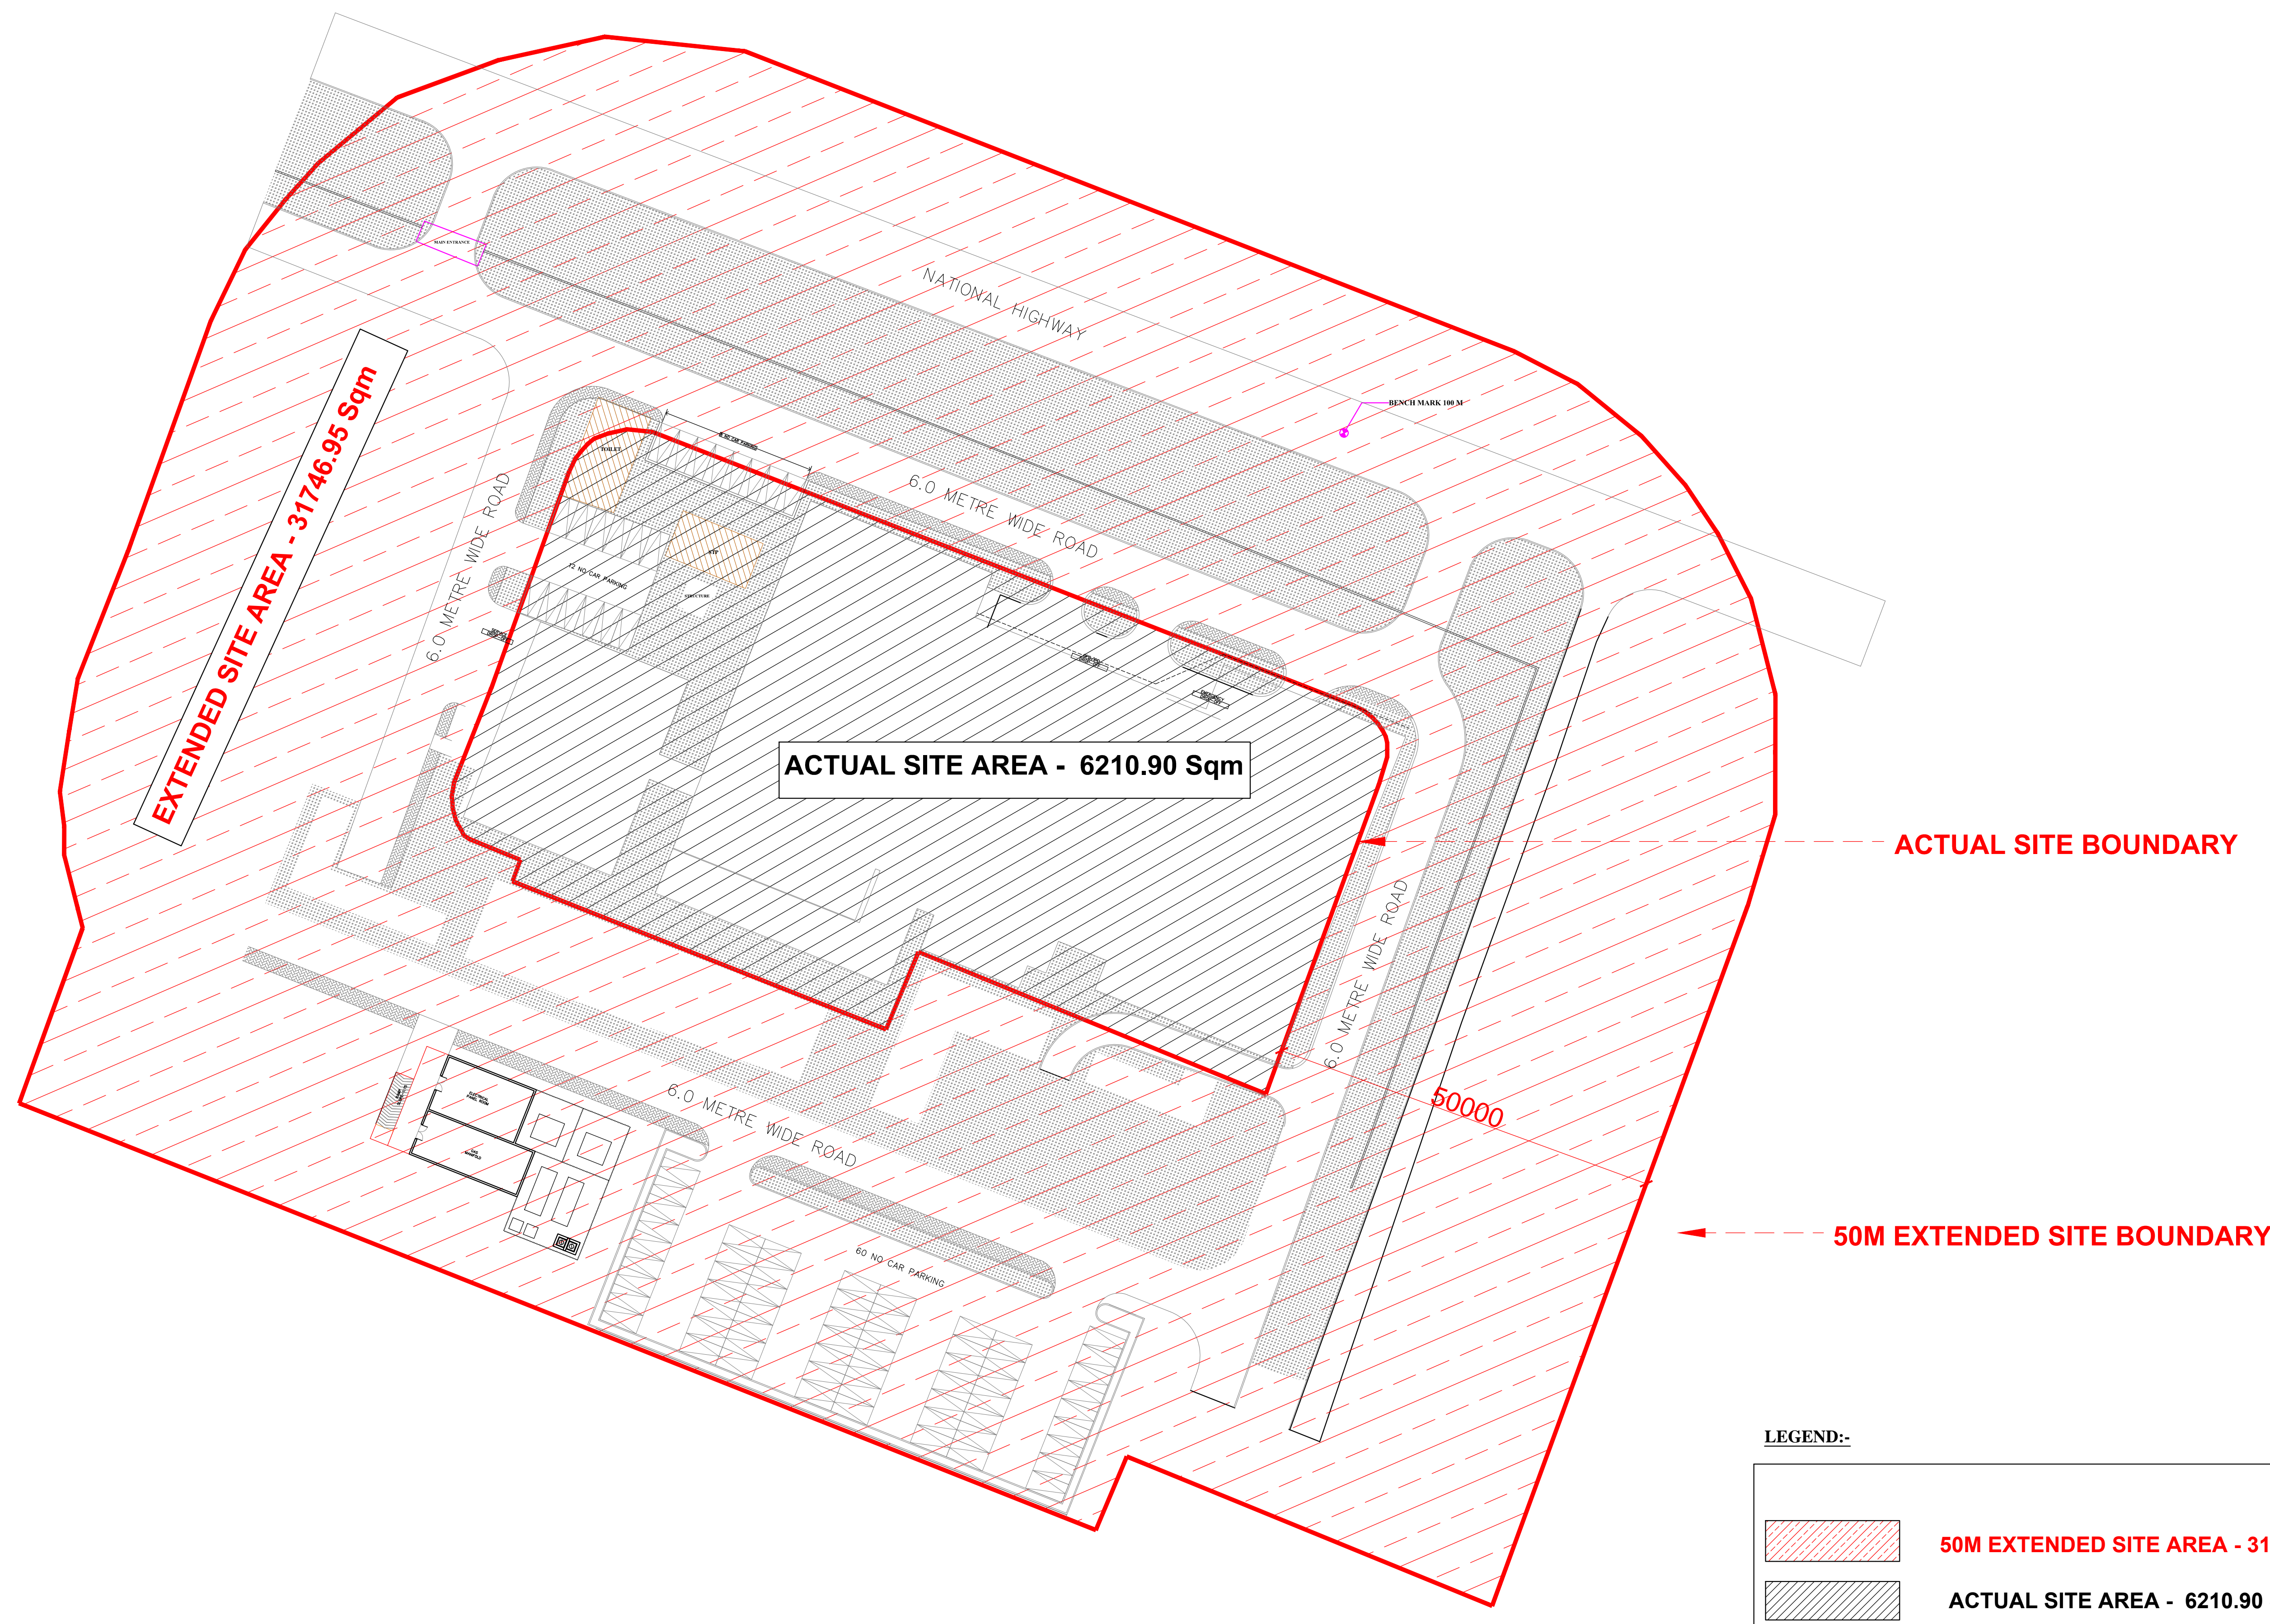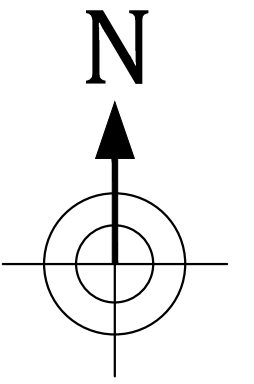


**LEGEND:-**

	<b>50M EXTENDED SITE AREA - 31746.95 Sqm</b>
	<b>ACTUAL SITE AREA - 6210.90 Sqm</b>


SUPERSPECIALITY HOSPITAL UNDER ASSAM HEALTH SYSTEM STRENGTHENING PROJECT UNDER JICA FUNDING

LOCATION  
TEZPUR MEDICAL COLLEGE, TEZPUR

DRAWING TITLE:  
ACTUAL SITE BOUNDARY WITH 50M EXTENDED SITE BOUNDARY

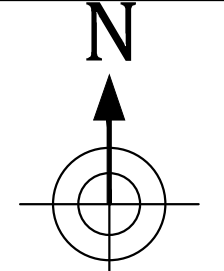



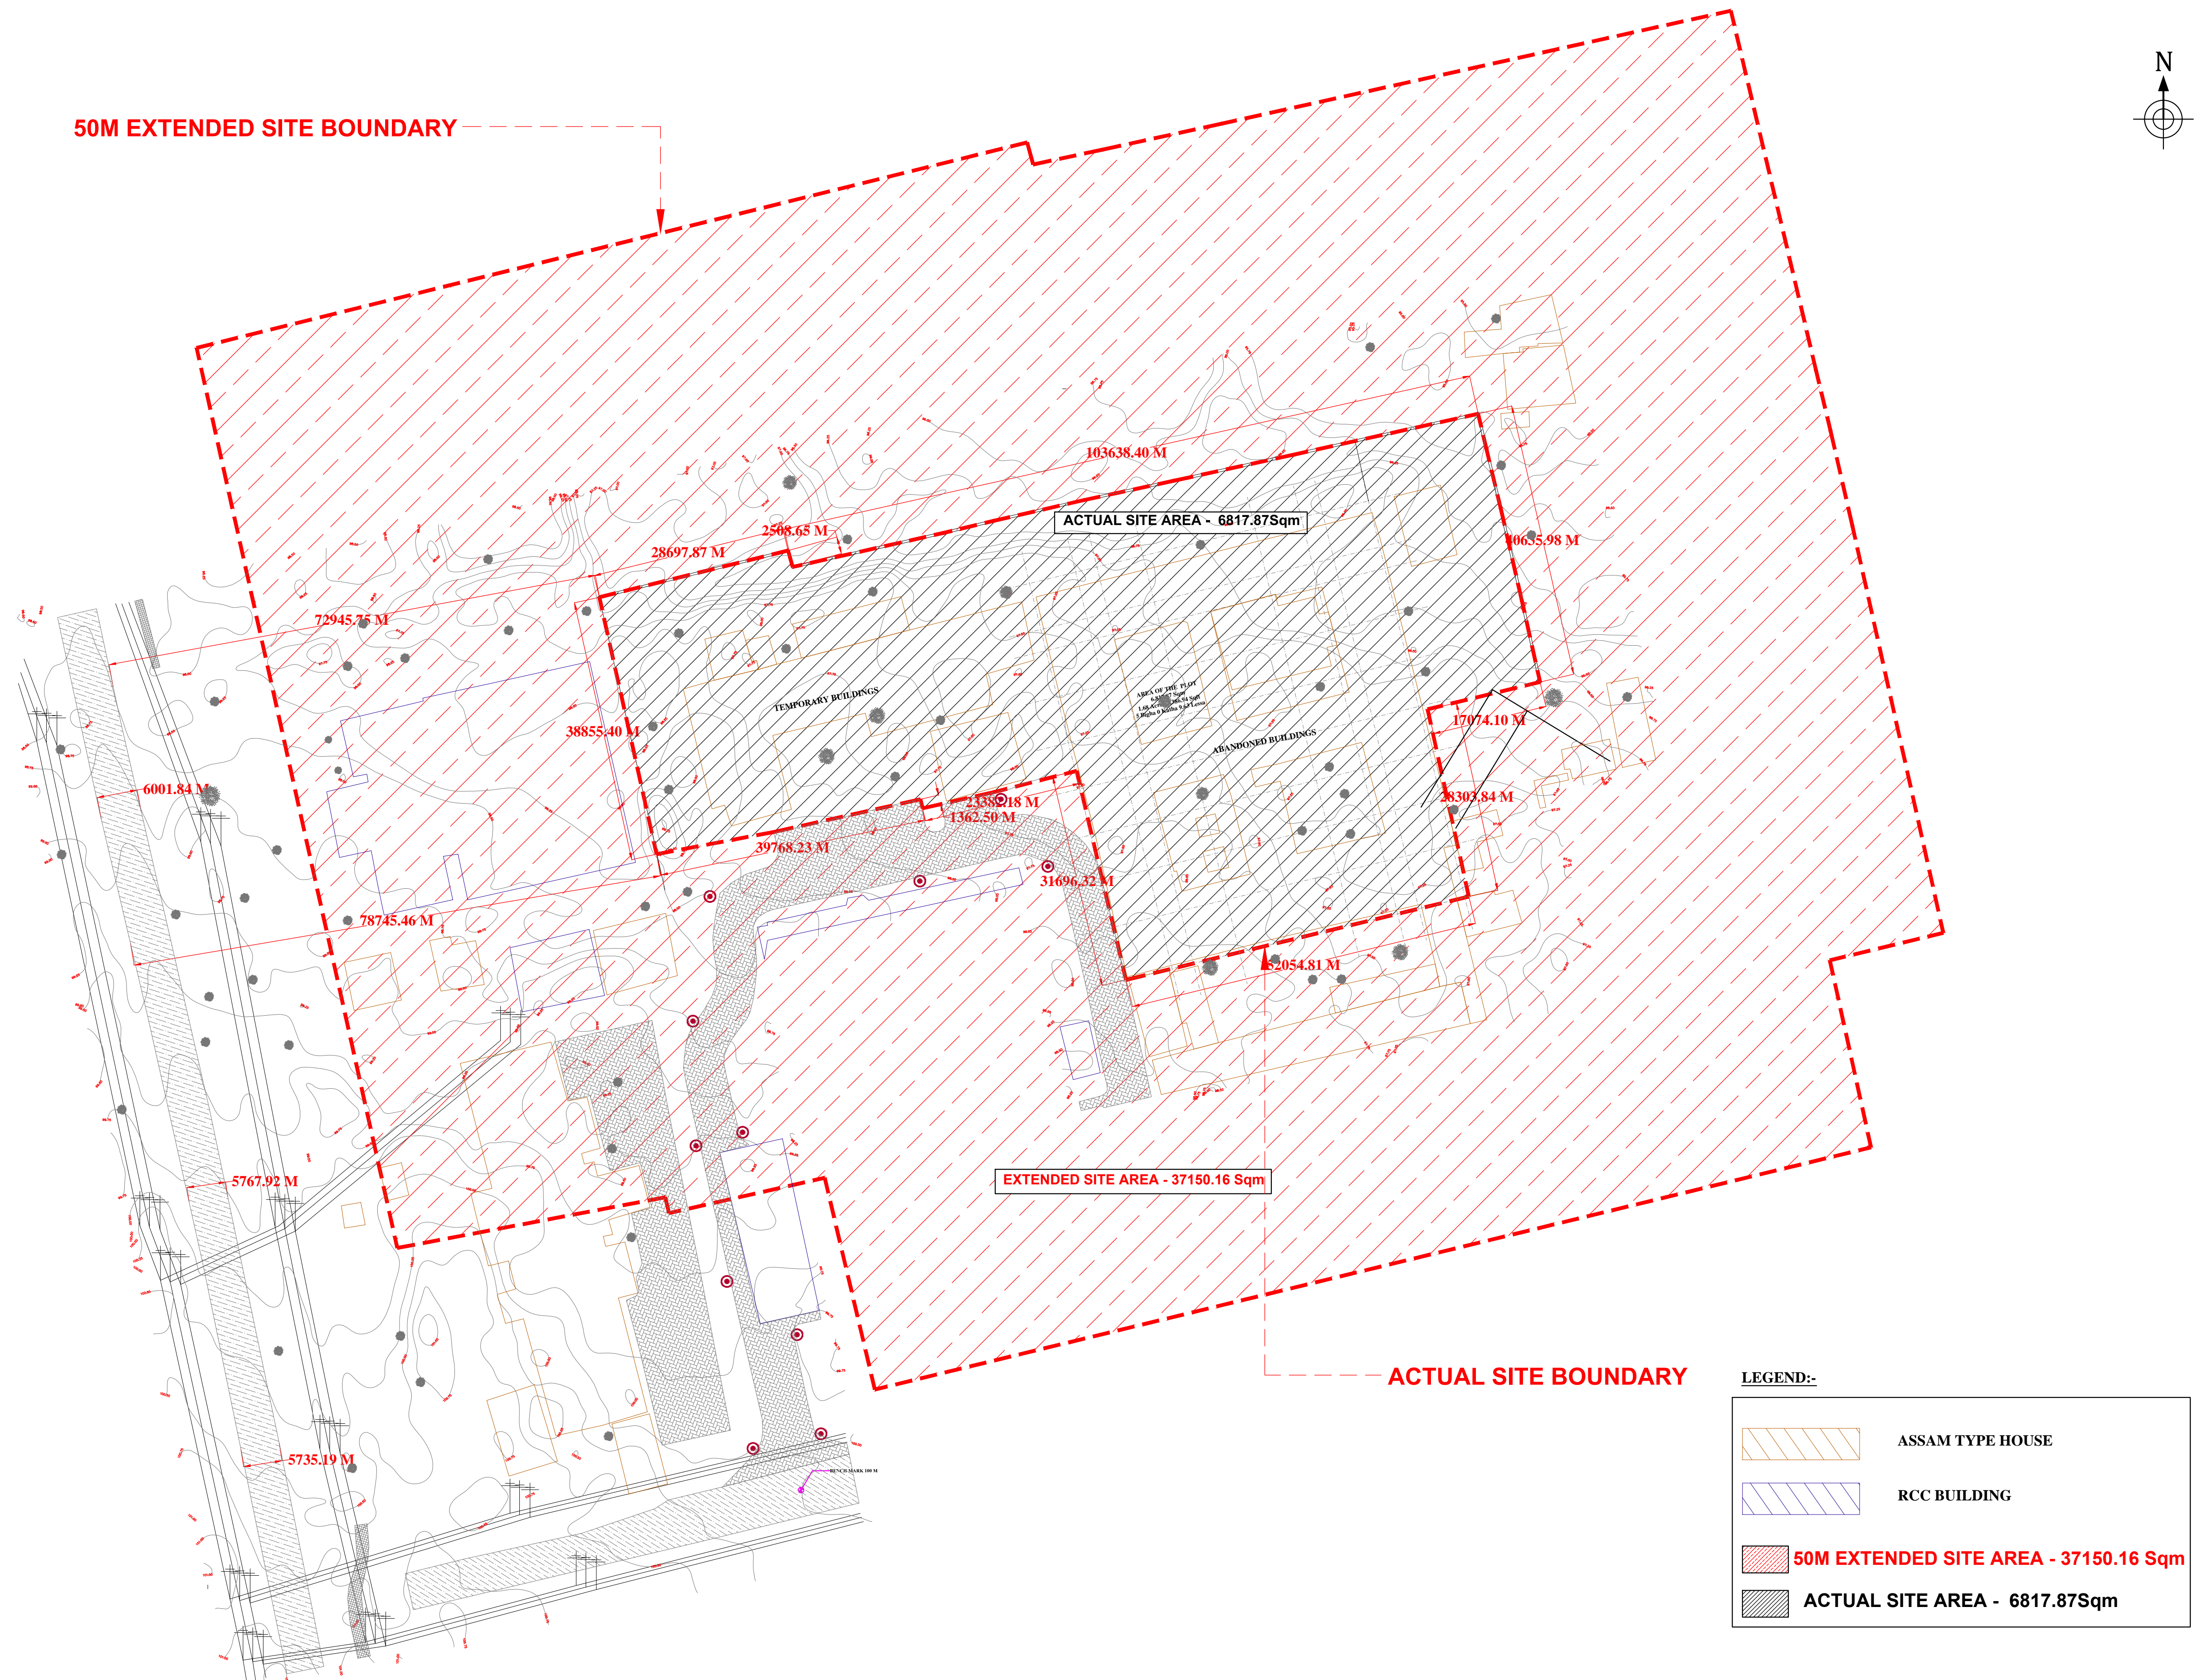


**LEGEND:-**

	ASSAM TYPE HOUSE
	RCC BUILDING
	50M EXTENDED SITE AREA - 37150.16 Sqm
	ACTUAL SITE AREA - 6817.87Sqm



SUPERSPECIALITY HOSPITAL UNDER ASSAM HEALTH SYSTEM STRENGTHENING PROJECT UNDER JICA FUNDING

LOCATION  
LAKHIMPUR MEDICAL COLLEGE CAMPUS, LAKHIMPUR

DRAWING TITLE:  
ACTUAL SITE BOUNDARY WITH 50M EXTENDED SITE BOUNDARY

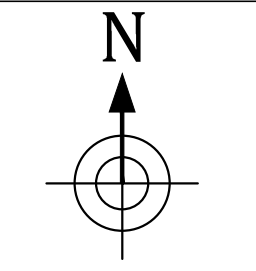




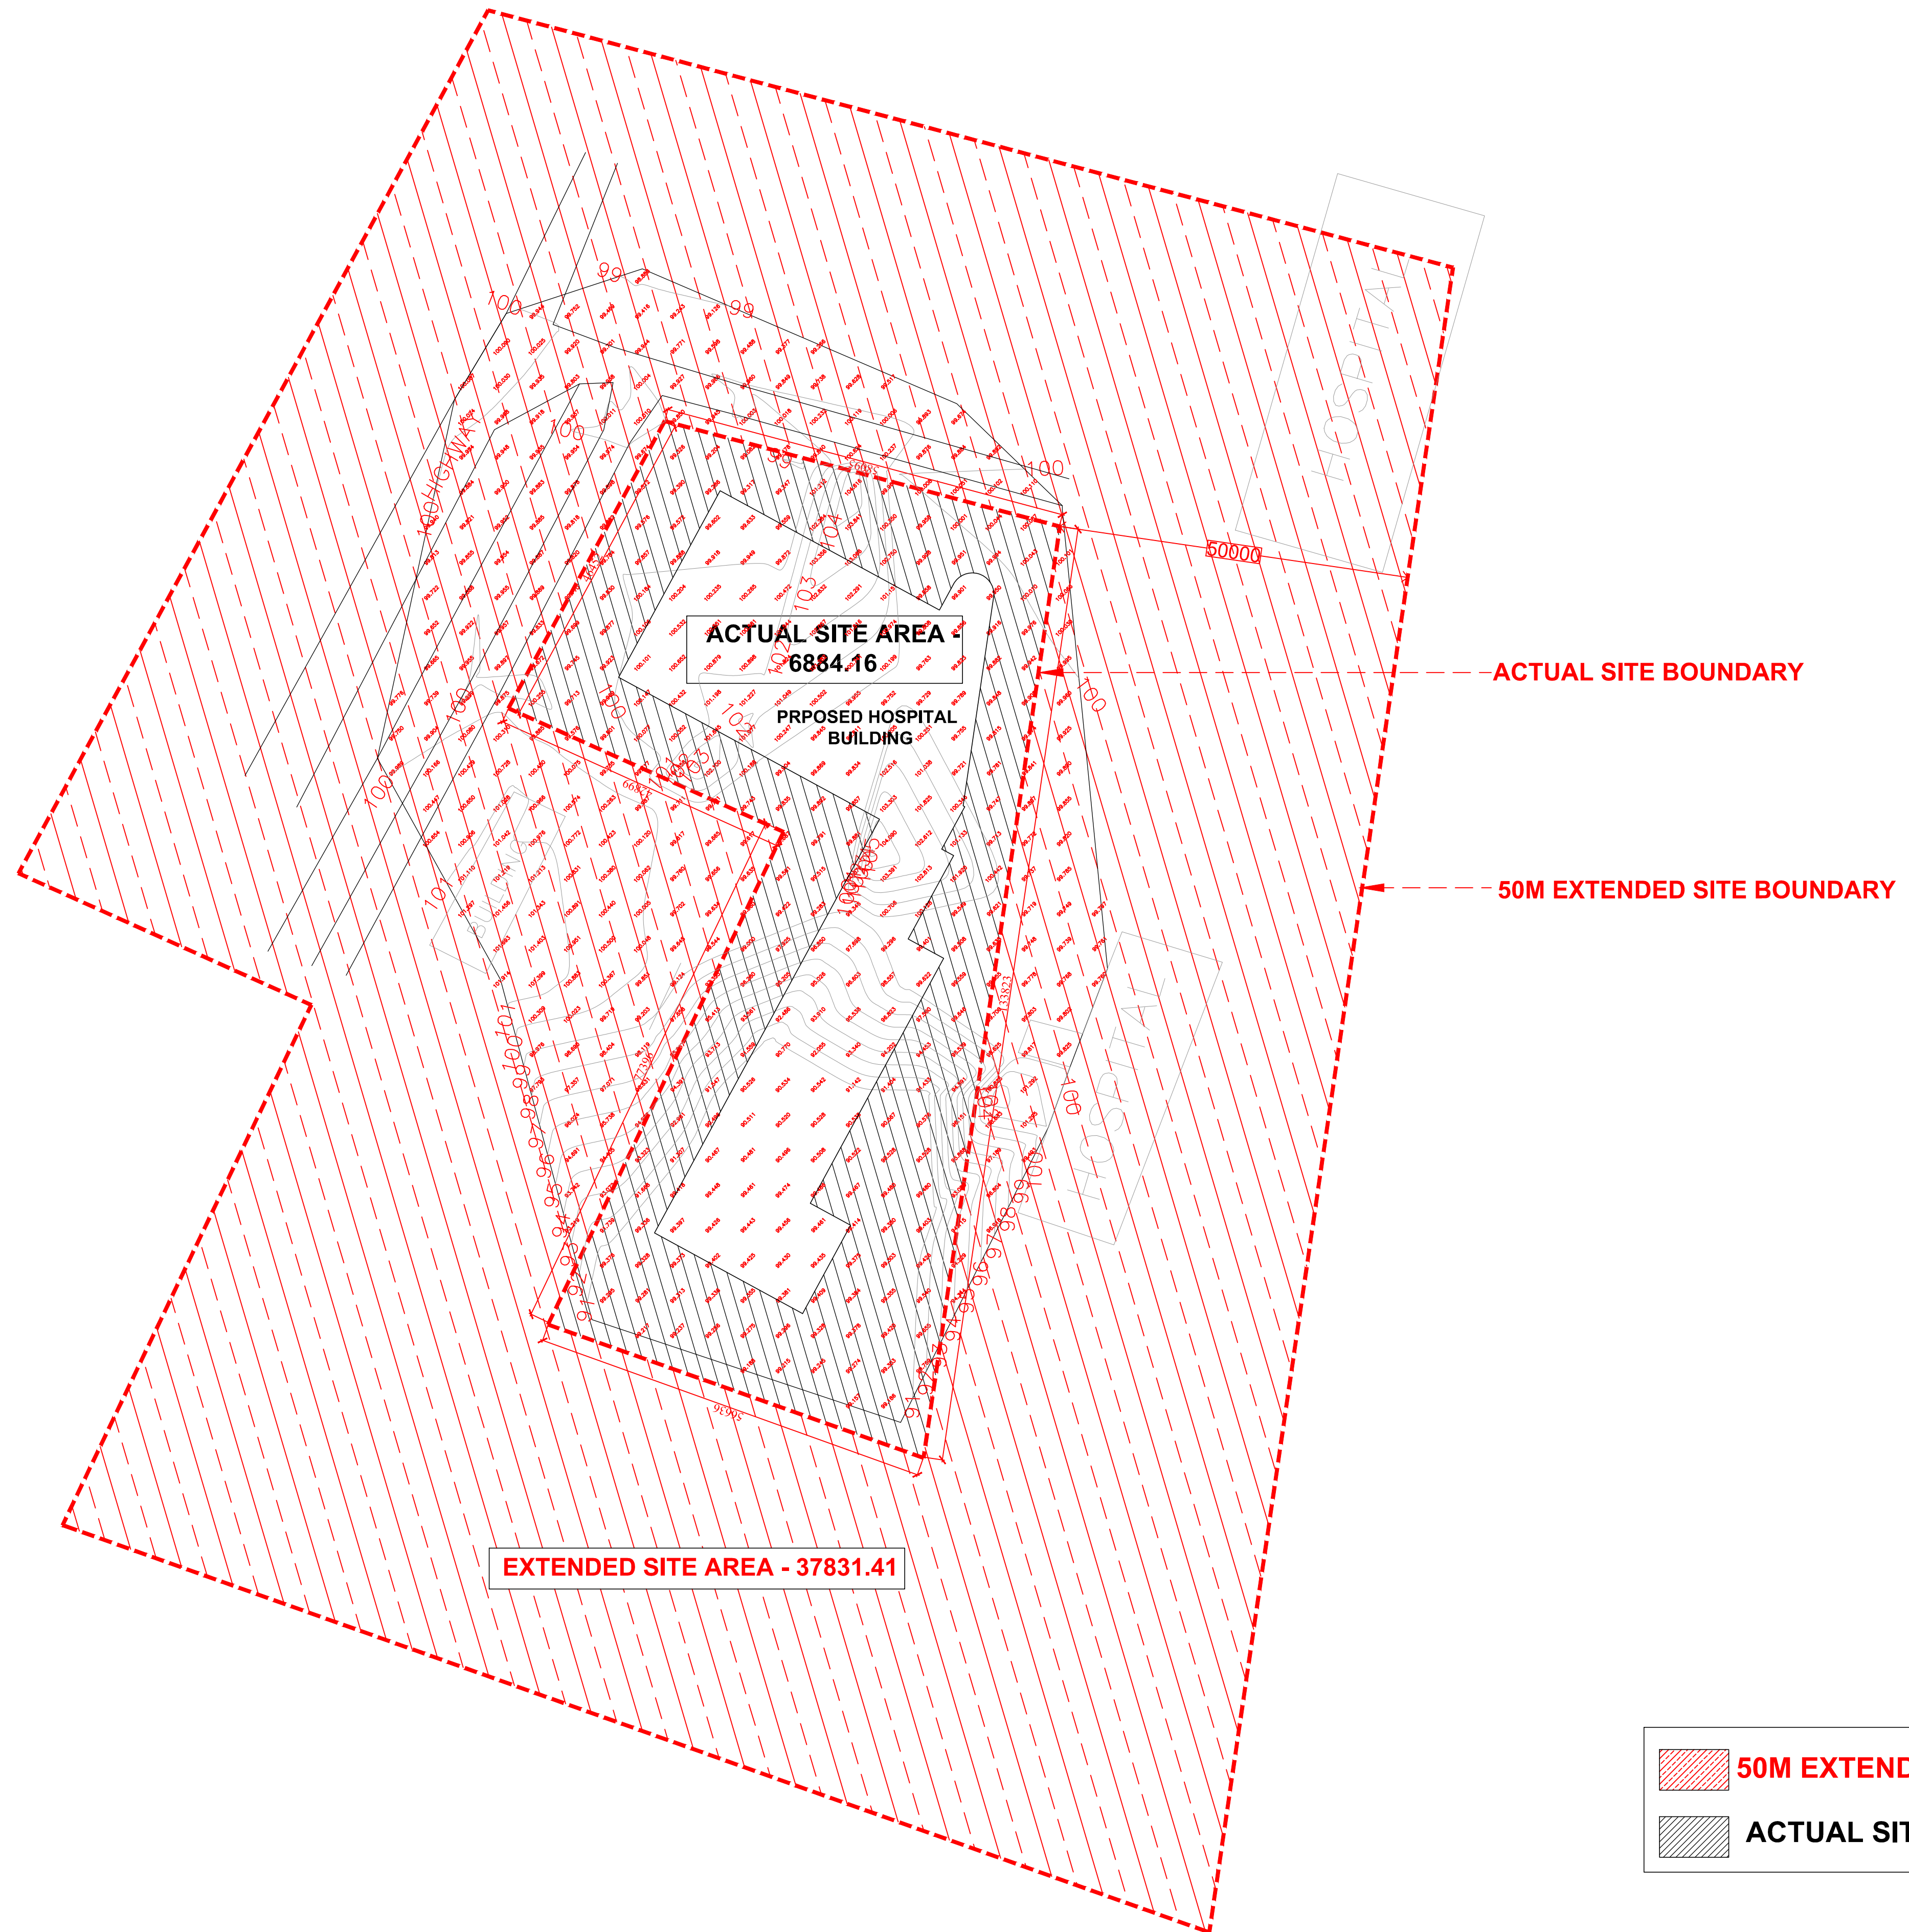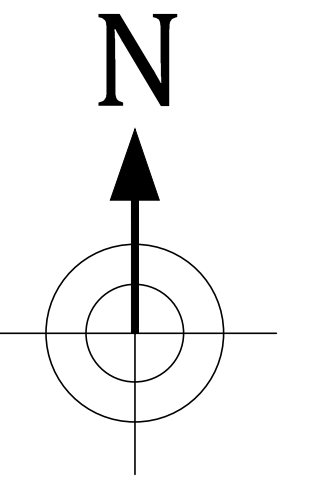


ASSAM HEALTH SYSTEM STRENGTHENING PROJECT  
UNDER JICA FUNDING

LOCATION  
UDALGURI  
DISTRICT HOSPITAL

DRAWING TITLE:  
ACTUAL SITE BOUNDARY WITH  
50M EXTENDED SITE BOUNDARY

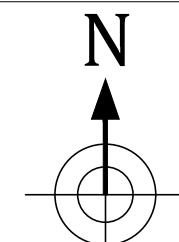



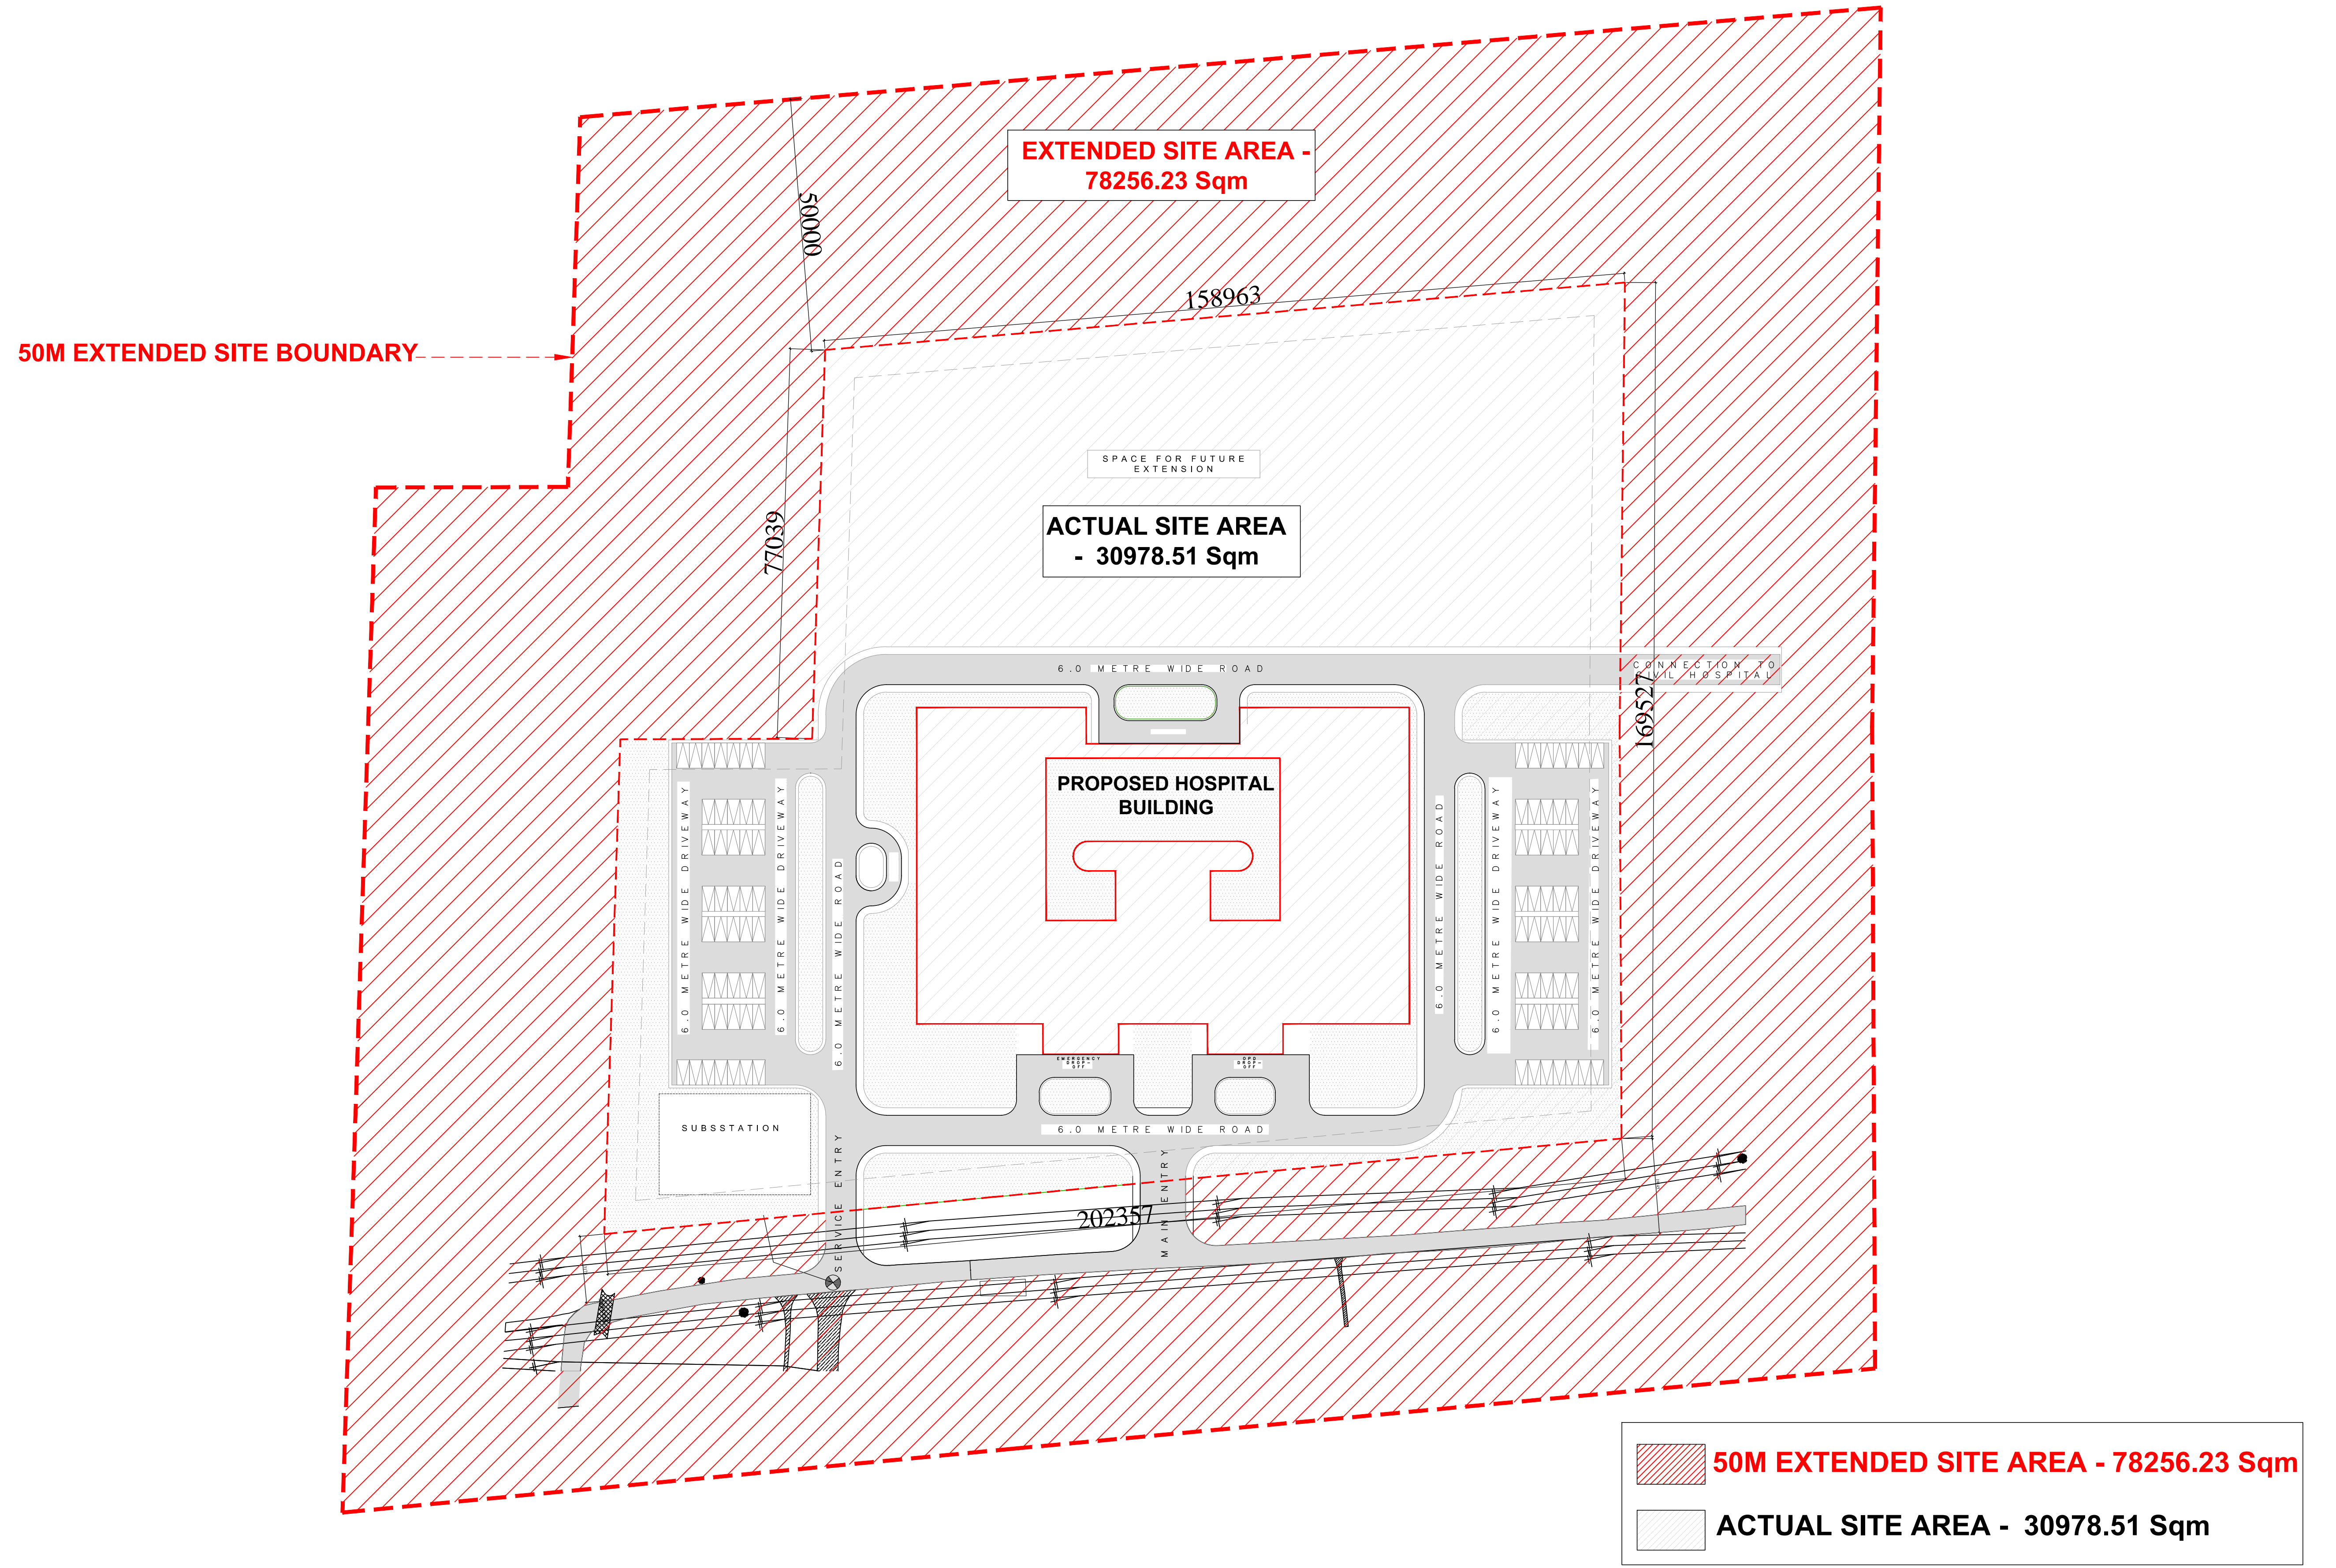

PROJECT-  
ASSAM HEALTH SYSTEM STRENGTHENING  
PROJECT UNDER JICA FUNDING

LOCATION  
150 BEDS HOJAI  
DISTRICT HOSPITAL

DRAWING TITLE:  
GROUND FLOOR PLAN WITH SITE

